

- Contractors must check all dimensions on site. Only figured dimensions are to be worked from. Discrepancies must be reported to the Architect or Engineer before proceeding. © This drawing is copyright
- Reproduced from OS Sitemap © by permission of Ordnance Survey® on behalf of The Controller of Her Majesty's Stationary Office. © Crown copyright 2008. All rights reserved. Licence number 100007126.

MATERIALS KEY:

- Facing Brickwork - Red
- Brick Soldier Course
- Render
- Double Glazed units - White
- Brick Header
- Rainwater goods, Soffits and Fascias - Black
- Roof Tiles
- Facing Brick - Buff



PROPOSED NORTH ELEVATION
SCALE 1:100 @ A1



PROPOSED EAST ELEVATION
SCALE 1:100 @ A1

Revision	Description	SIA/ SA	CHW	Date
B	General update.	SA	CHW	04-07-2019
A	Updated to suit refreshed scheme	SA	CHW	26-06-2019


Preliminary Information Tender Construction As Built

Woods Hardwick
Architects, Engineers and Development Consultants

Title: **PROPOSED RETIREMENT HOME, MENDHAM LANE HARLESTON, NORFOLK NR20 9DN**

Details: **PROPOSED NORTH & EAST ELEVATION**

Scale: 1:100@A1 Date: APRIL 18 Drawn: ML Chk: CHW

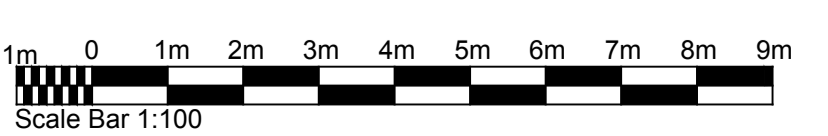

FOR COMMENT

McCarthy & Stone
The UK's leading retirement housebuilder

McCarthy & Stone Drawing Number
NL-2254-02-AC-105