

- Contractors must check all dimensions on site. Only figured dimensions are to be worked from. Discrepancies must be reported to the Architect or Engineer before proceeding. © This drawing is copyright
- Reproduced from OS Sitemap © by permission of Ordnance Survey® on behalf of The Controller of Her Majesty's Stationery Office. © Crown copyright 2008. All rights reserved. Licence number 100007126.

SCHEDULE OF ACCOMMODATION		
	1 BED	2 BED
GROUND FLOOR	7	5
FIRST FLOOR	9	6
SECOND FLOOR	9	4
MIX	25	15
TOTAL	40	38%
APARTMENTS		

BUNGALOWS & F.O.G'S		
	No.	BEDS
TYPE B	1	2
TYPE D	2	6
TYPE F	1	1
F.O.G'S	2	4
TOTAL	6	13



CAR PARKING		
	No.	
MAIN CAR PARK	26	
F.O.G'S	8	
BUNGALOWS	8	
TOTAL	42	



PROPOSED GROUND FLOOR PLAN
SCALE 1:100@A1

Revision	Description	Drawn	Checked	Date
Q	One parking space omitted. Lounge amended.	SIA	CHW	10-07-2019
P	Accommodation schedule updated.	SIA	CHW	08-07-2019
O	Amended to client comments of 01/07/2019	SA	CHW	04-07-2019
N	Gable windows added to units 6 & 10.	SA	CHW	26-06-2019
M	Scheme amended to suit client comments	SA	CHW	19-06-2019
L	Scheme amended to suit client comments	SA	CHW	30-05-2019
K	Scheme amended to suit client comments	SA	CHW	16-05-2019
J	Scheme amended to alternative unit style and layout	SA	CHW	09-05-2019
H	PLANNING ISSUE	ML	CHW	13-12-2018
G	Scheme amended in with latest elevations	ML	CHW	26-11-2018
F	Scheme amended following latest comments	ML	CHW	05-09-2018
E	Scheme amended following latest comments	MAN	CHW	31-08-2018
D	Scheme amended following team review	RDA	CHW	21-08-2018
C	Flat numbers amended to suit changes at Ground Floor level	RDA	CHW	30-07-2018
B	Revised inline with client comments	ML	CHW	04-07-2018
A	Revised inline with comments from planning and MS	ML	CHW	31-05-2018

Preliminary Information Tender Construction As Built

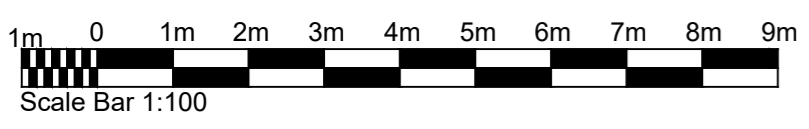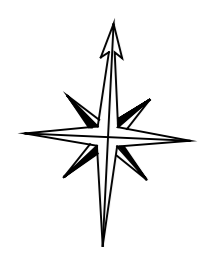

FOR COMMENT

McCarthy & Stone
McCarthy & Stone Drawing Number
EM-2554-03-AC-101

Woods Hardwick
Architects, Engineers and Development Consultants

Title: PROPOSED RETIREMENT HOME, MENDHAM LANE HARLESTON, NORFOLK, IP20 9DN

Details: PROPOSED GROUND FLOOR PLAN

Scale: 1:100@A1 Date: APRIL 18' Drawn: ML Chk: CHW

15-17 Goldington Road Bedford MK40 3NH United Kingdom T: +44 (0)1234 268862 F: +44 (0)1234 353034 mail@woodshardwick.com www.woodshardwick.com

18115-101 Q

Please consider the environment before printing this drawing