



- Notes:
- DO NOT SCALE FROM THIS DRAWING - USE FIGURED DIMENSIONS ONLY.
 - TO BE READ IN CONJUNCTION WITH ALL OTHER CONSULTANTS / SPECIALISTS DRAWINGS. REPORT ANY DISCREPANCIES BEFORE AFFECTED WORK COMMENCES.
 - ALL SETTING OUT DIMENSIONS TO BE CHECKED ON SITE BY CONTRACTOR BEFORE WORK COMMENCES.

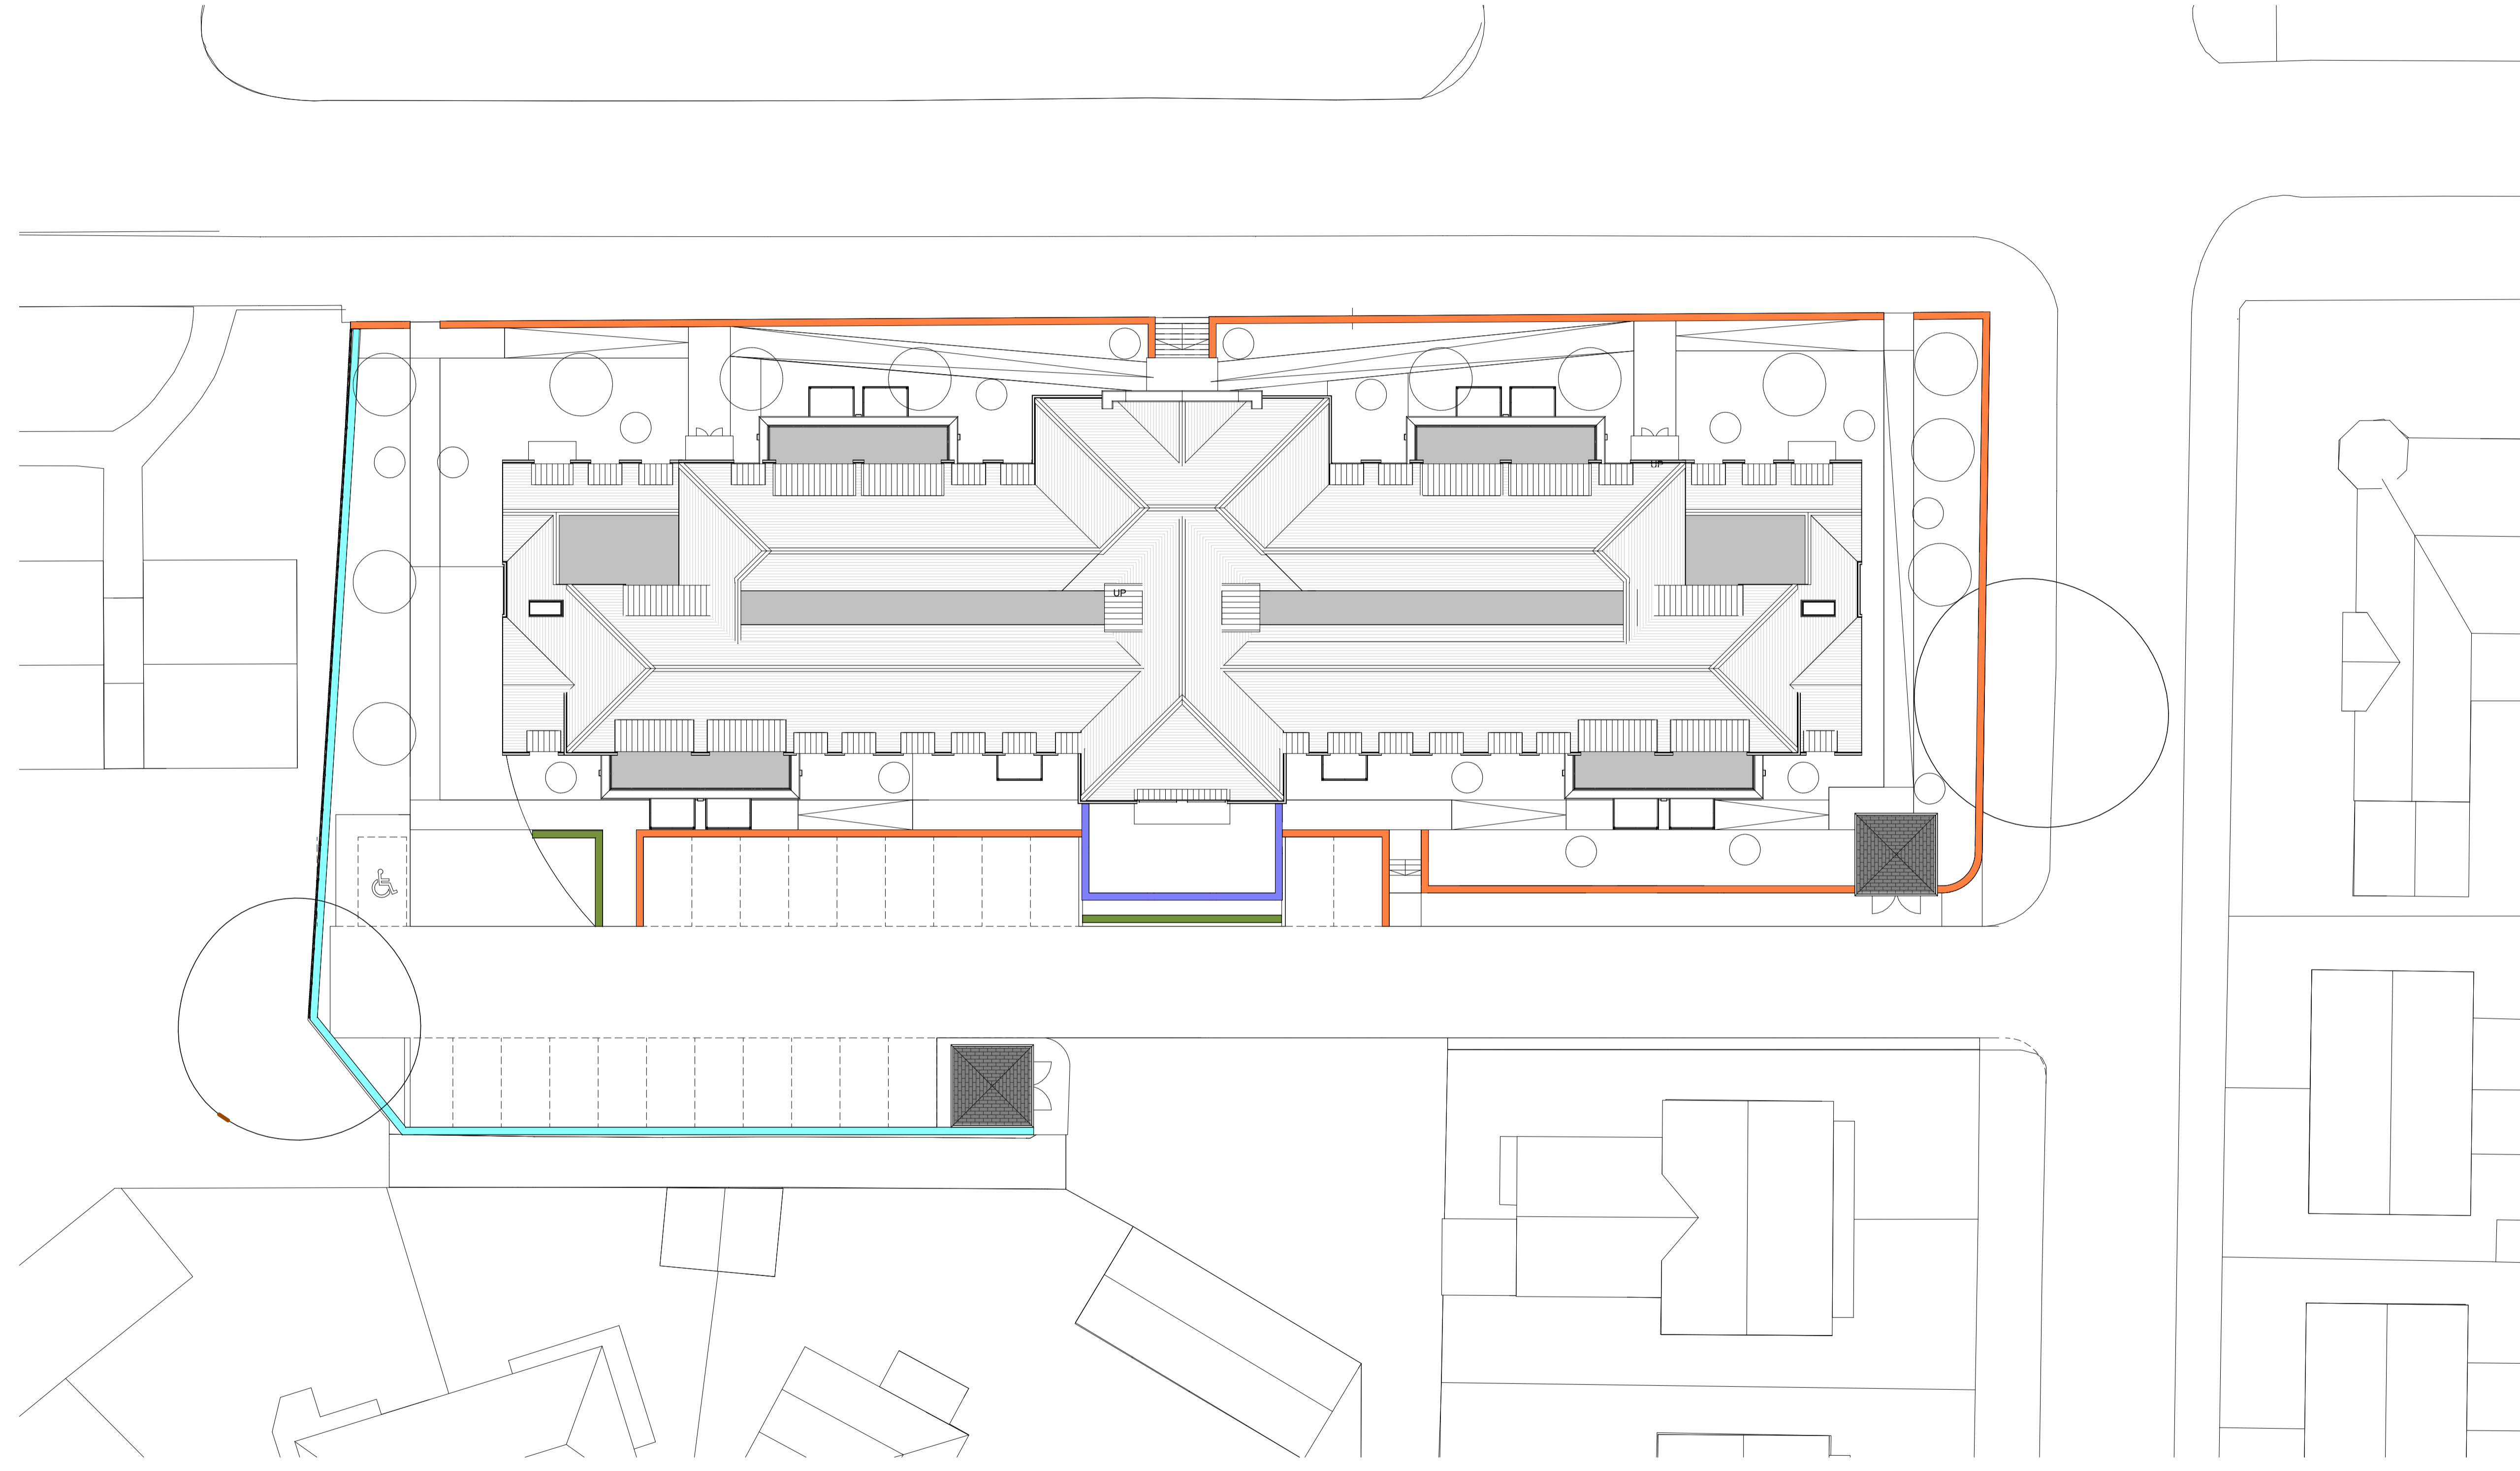

Boundary Treatment Key

	1800mm close boarded timber fence
	1500mm low level red facing brick wall with brick piers, stone copings and iron railings
	1500mm low level artstone wall with piers, stone copings and iron railings
	hedge / planting

Proposed Site Plan Boundary Treatment
1:200

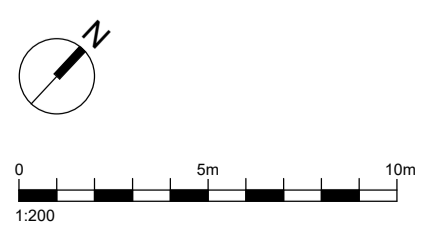

REVISIONS	DATE	DRAWN BY
A	20/10/21	SM SJL

CLIENT	McCarthy Stone
PROJECT	Maelgwyn Road, Llandudno
PROJECT NO.	20614
TITLE	Boundary Treatment Plan
DWG NUMBER	NO -2717-3-AR-003
REVISION	A
STATUS	Planning
SCALE	As indicated @ A1
DATE	19/10/21
DRAWN BY	SM
CHECKED BY	SJL