

- Notes:
- DO NOT SCALE FROM THIS DRAWING - USE FIGURED DIMENSIONS ONLY.
  - TO BE READ IN CONJUNCTION WITH ALL OTHER CONSULTANTS / SPECIALISTS DRAWINGS. REPORT ANY DISCREPANCIES BEFORE AFFECTED WORK COMMENCES.
  - ALL SETTING OUT DIMENSIONS TO BE CHECKED ON SITE BY CONTRACTOR BEFORE WORK COMMENCES.




**Section 01**  
1:200




**Section 02**  
1:200



**Section 03**  
1:200

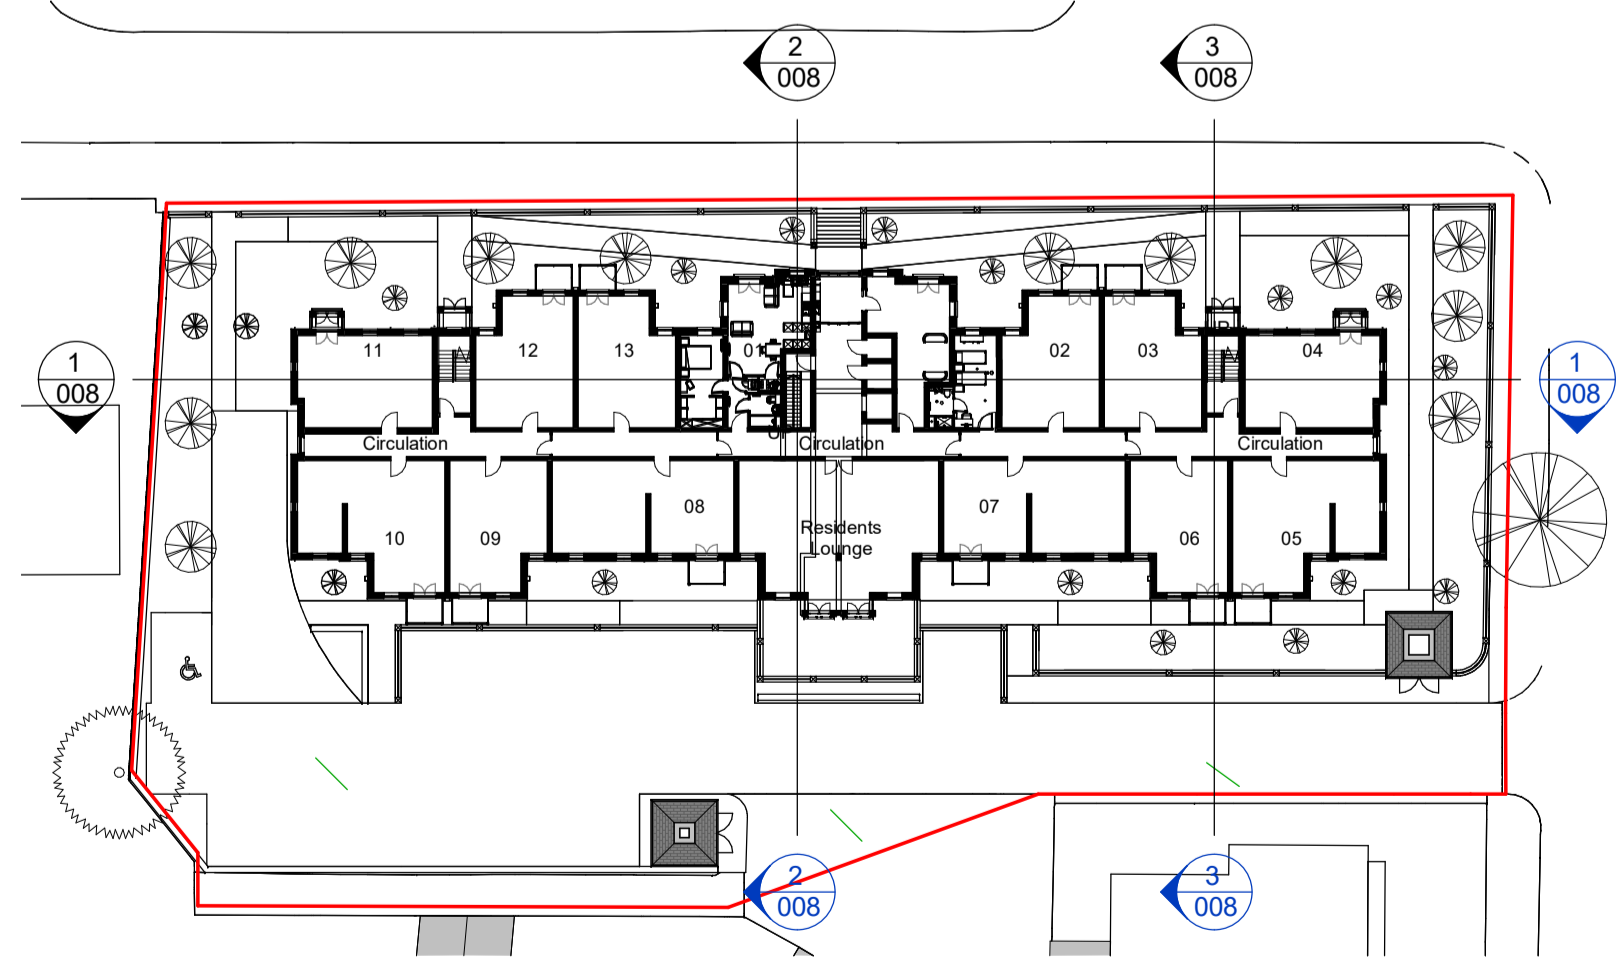

**Section Plan**  
1:500

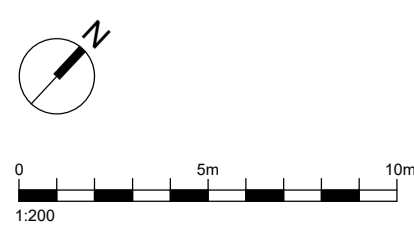

REVISIONS	DATE	DRAWN BY
A	Updated for Planning Submission	20/10/21 SM SJL

<b>CLIENT</b>	McCarthy Stone
<b>PROJECT</b>	Maelgwyn Road, Llandudno
<b>PROJECT NO.</b>	20614
<b>TITLE</b>	Site Sections
<b>DWG NUMBER</b>	NO -2717-3-AR-008
<b>REVISION</b>	A
<b>STATUS</b>	Planning
<b>SCALE</b>	As indicated @ A1
<b>DATE</b>	19/10/21
<b>DRAWN BY</b>	SM
<b>CHECKED BY</b>	SJL