


- Notes:
1. DO NOT SCALE FROM THIS DRAWING - USE FIGURED DIMENSIONS ONLY.
 2. TO BE READ IN CONJUNCTION WITH ALL OTHER CONSULTANTS / SPECIALISTS DRAWINGS. REPORT ANY DISCREPANCIES BEFORE AFFECTED WORK COMMENCES.
 3. ALL SETTING OUT DIMENSIONS TO BE CHECKED ON SITE BY CONTRACTOR BEFORE WORK COMMENCES.



Gloddaeth Avenue Context Elevation AA

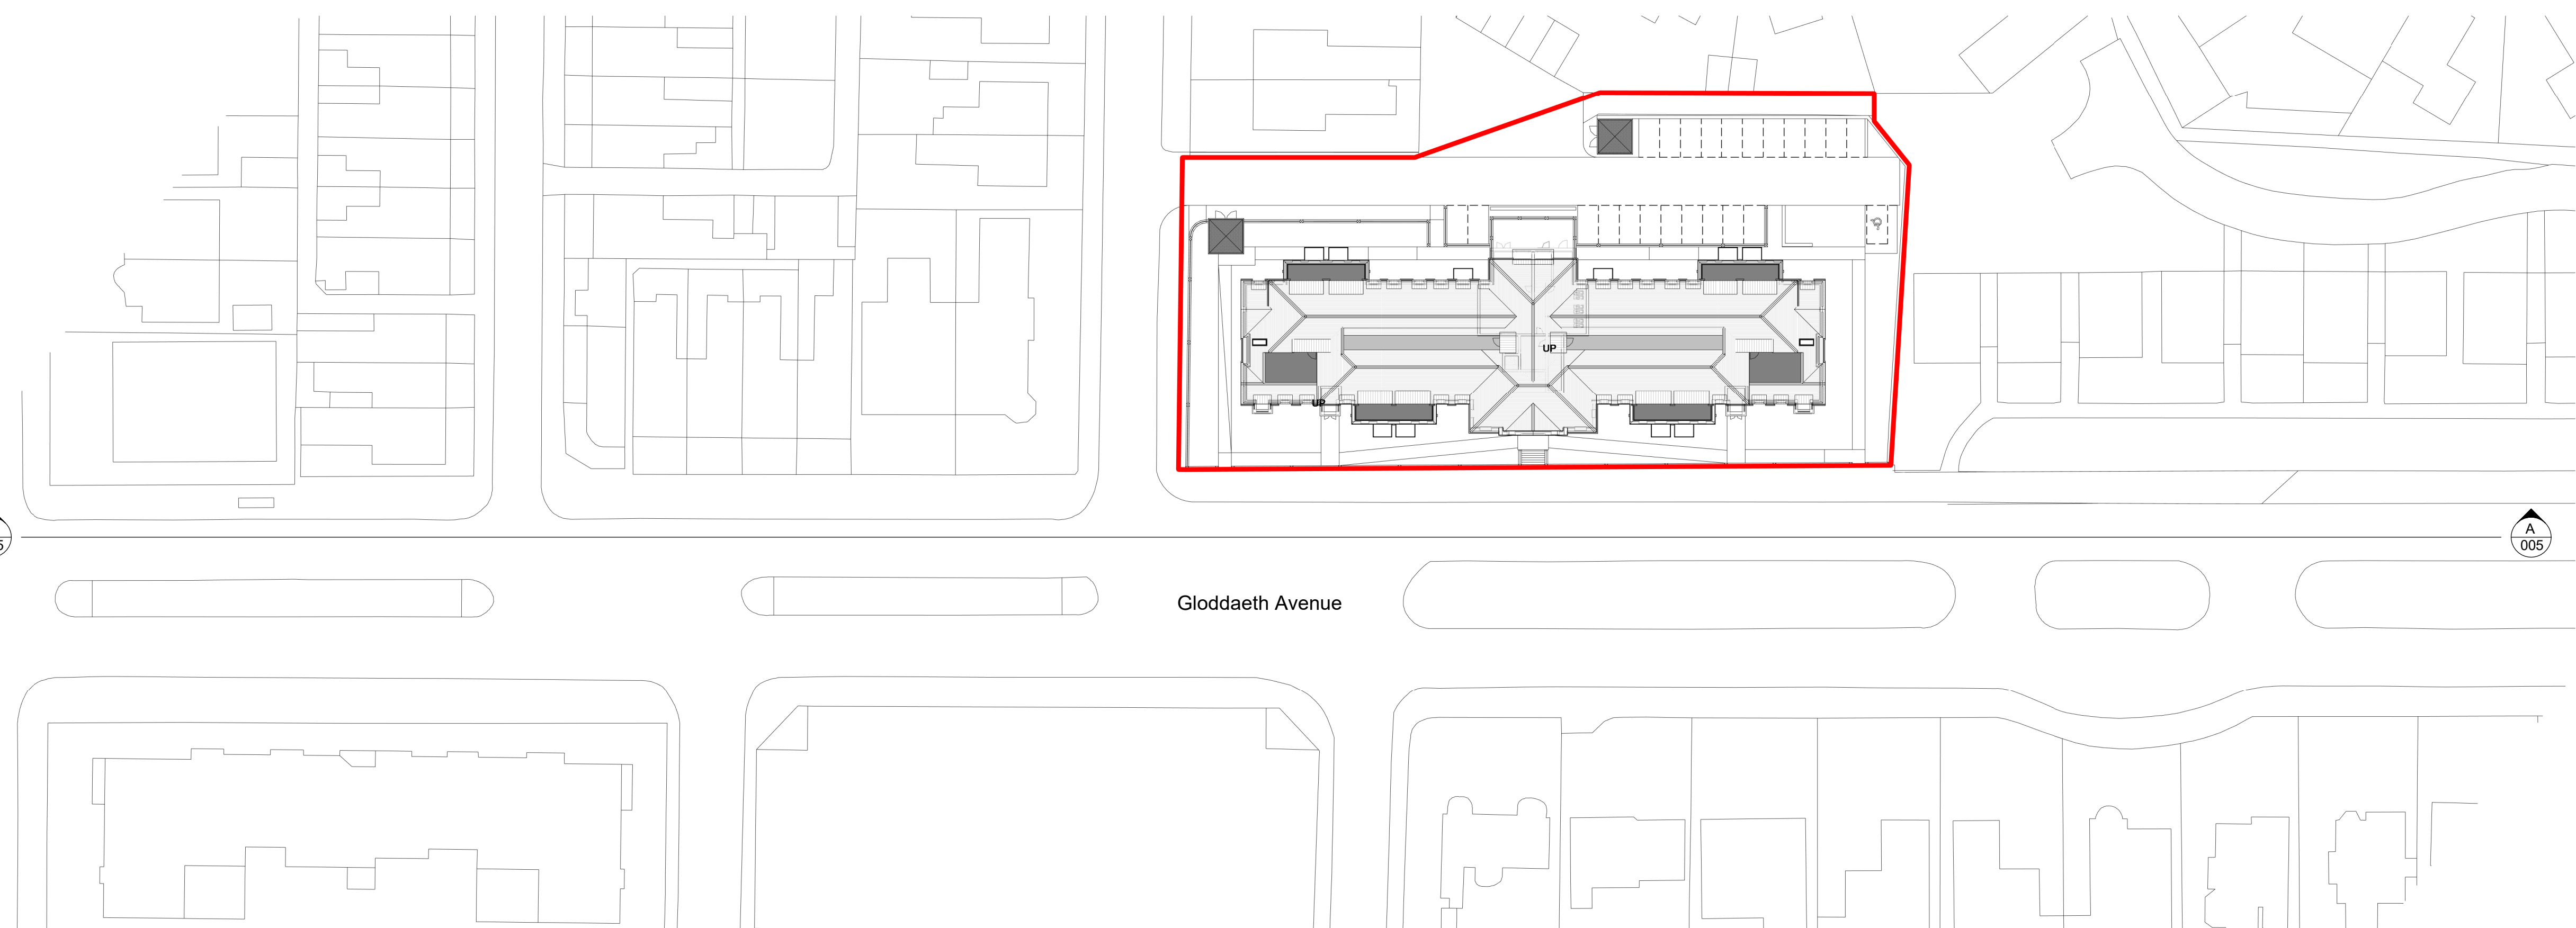

Key Plan
1 : 500

REVISIONS	DATE	DRAWN	CHECK
B Updated for Planning Submission	20/10/21	SM	SJL
A Issued for Comment/Approval	30/07/21	PJW	SJL

CLIENT	McCarthy Stone
PROJECT	Maelgwyn Road, Llandudno
PROJECT NO.	20614
TITLE	Proposed Context Elevations
DWG NUMBER	NO -2717-3-AR-005
REVISION	B
STATUS	Planning
SCALE	As indicated @ A1
DATE	19/10/21
DRAWN BY	PJW
CHECKED BY	SJL

