



- Notes:
- DO NOT SCALE FROM THIS DRAWING - USE FIGURED DIMENSIONS ONLY.
 - TO BE READ IN CONJUNCTION WITH ALL OTHER CONSULTANTS / SPECIALISTS DRAWINGS. REPORT ANY DISCREPANCIES BEFORE AFFECTED WORK COMMENCES.
 - ALL SETTING OUT DIMENSIONS TO BE CHECKED ON SITE BY CONTRACTOR BEFORE WORK COMMENCES.

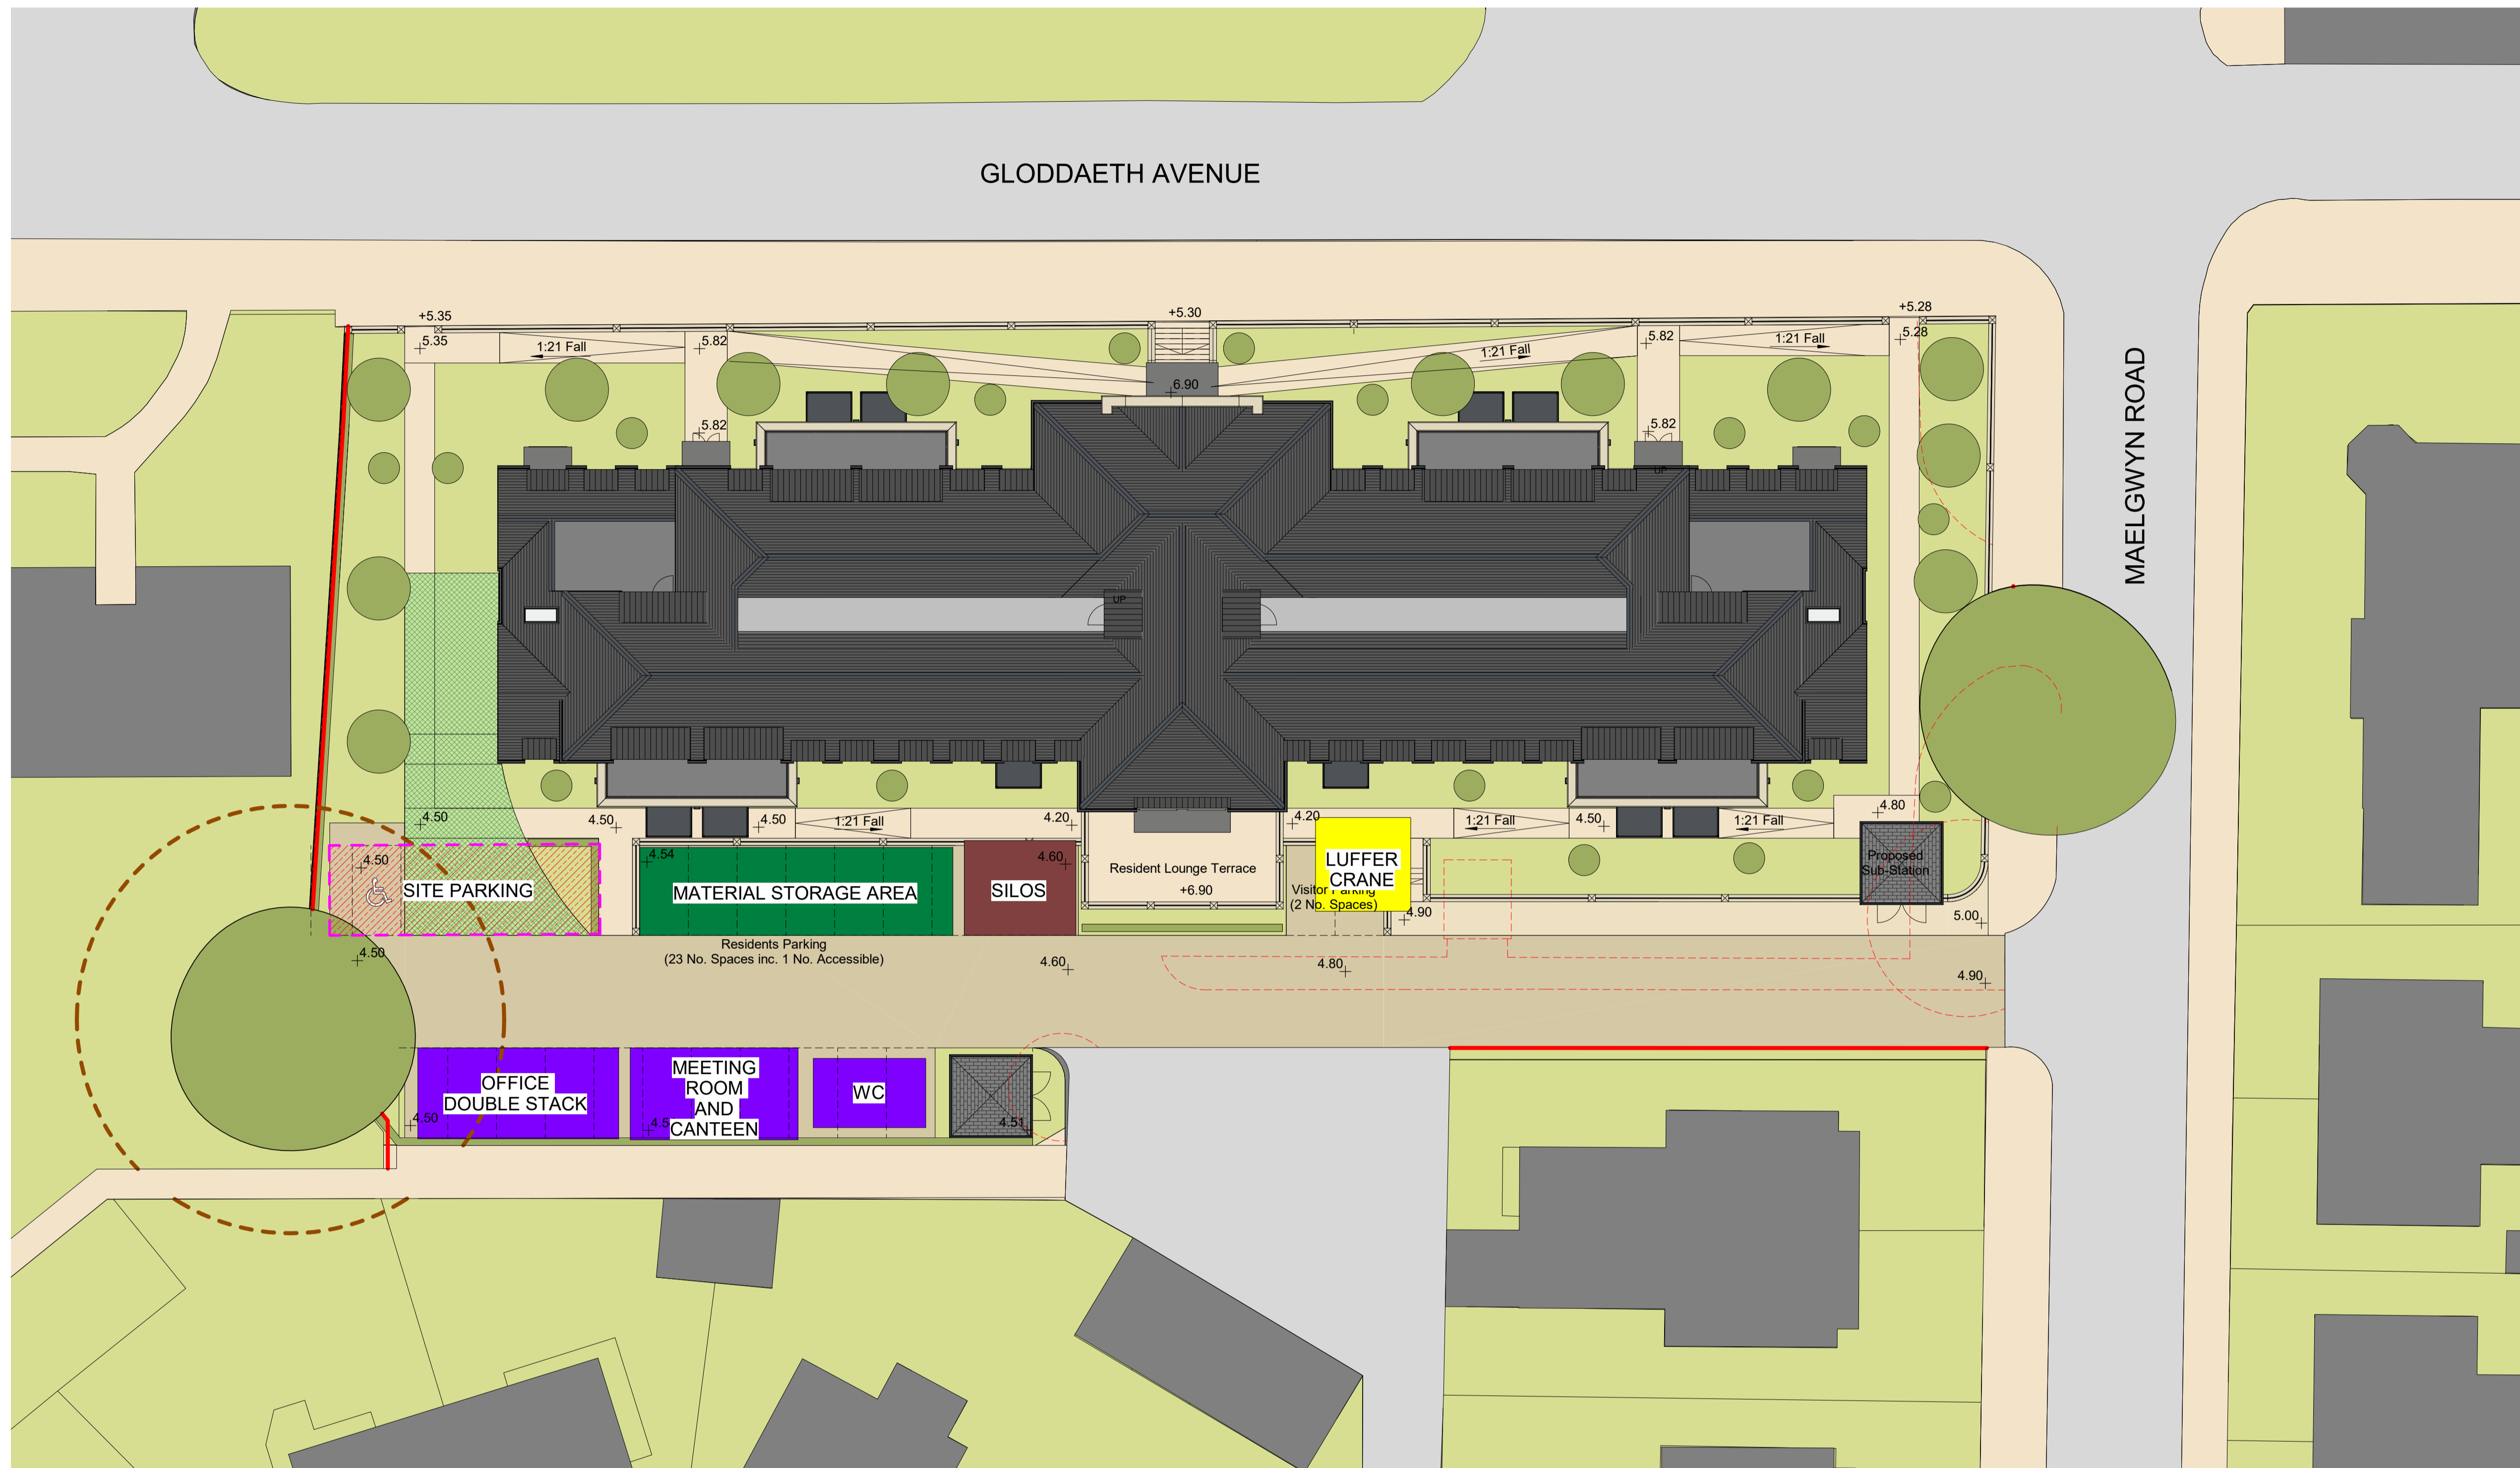

Site Set Up Plan

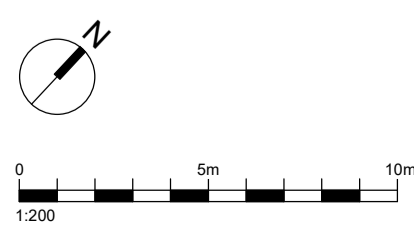

REVISIONS	DATE	DRAWN	CHECK
CLIENT	McCarthy Stone		
PROJECT	Maelgwyn Road, Llandudno		
PROJECT NO.	20614		
TITLE	Site Set Up Plan		
DWG NUMBER	NO -2717-3-AR-017		
REVISION			
STATUS	Planning		
SCALE	1 : 200	@ A1	
DATE	19/10/21		
DRAWN BY	SM		
CHECKED BY	SJL		